


# CAPCO: CKM T38/24W EXPOSED TEE GRID SYSTEM

## 1,200 x 600mm

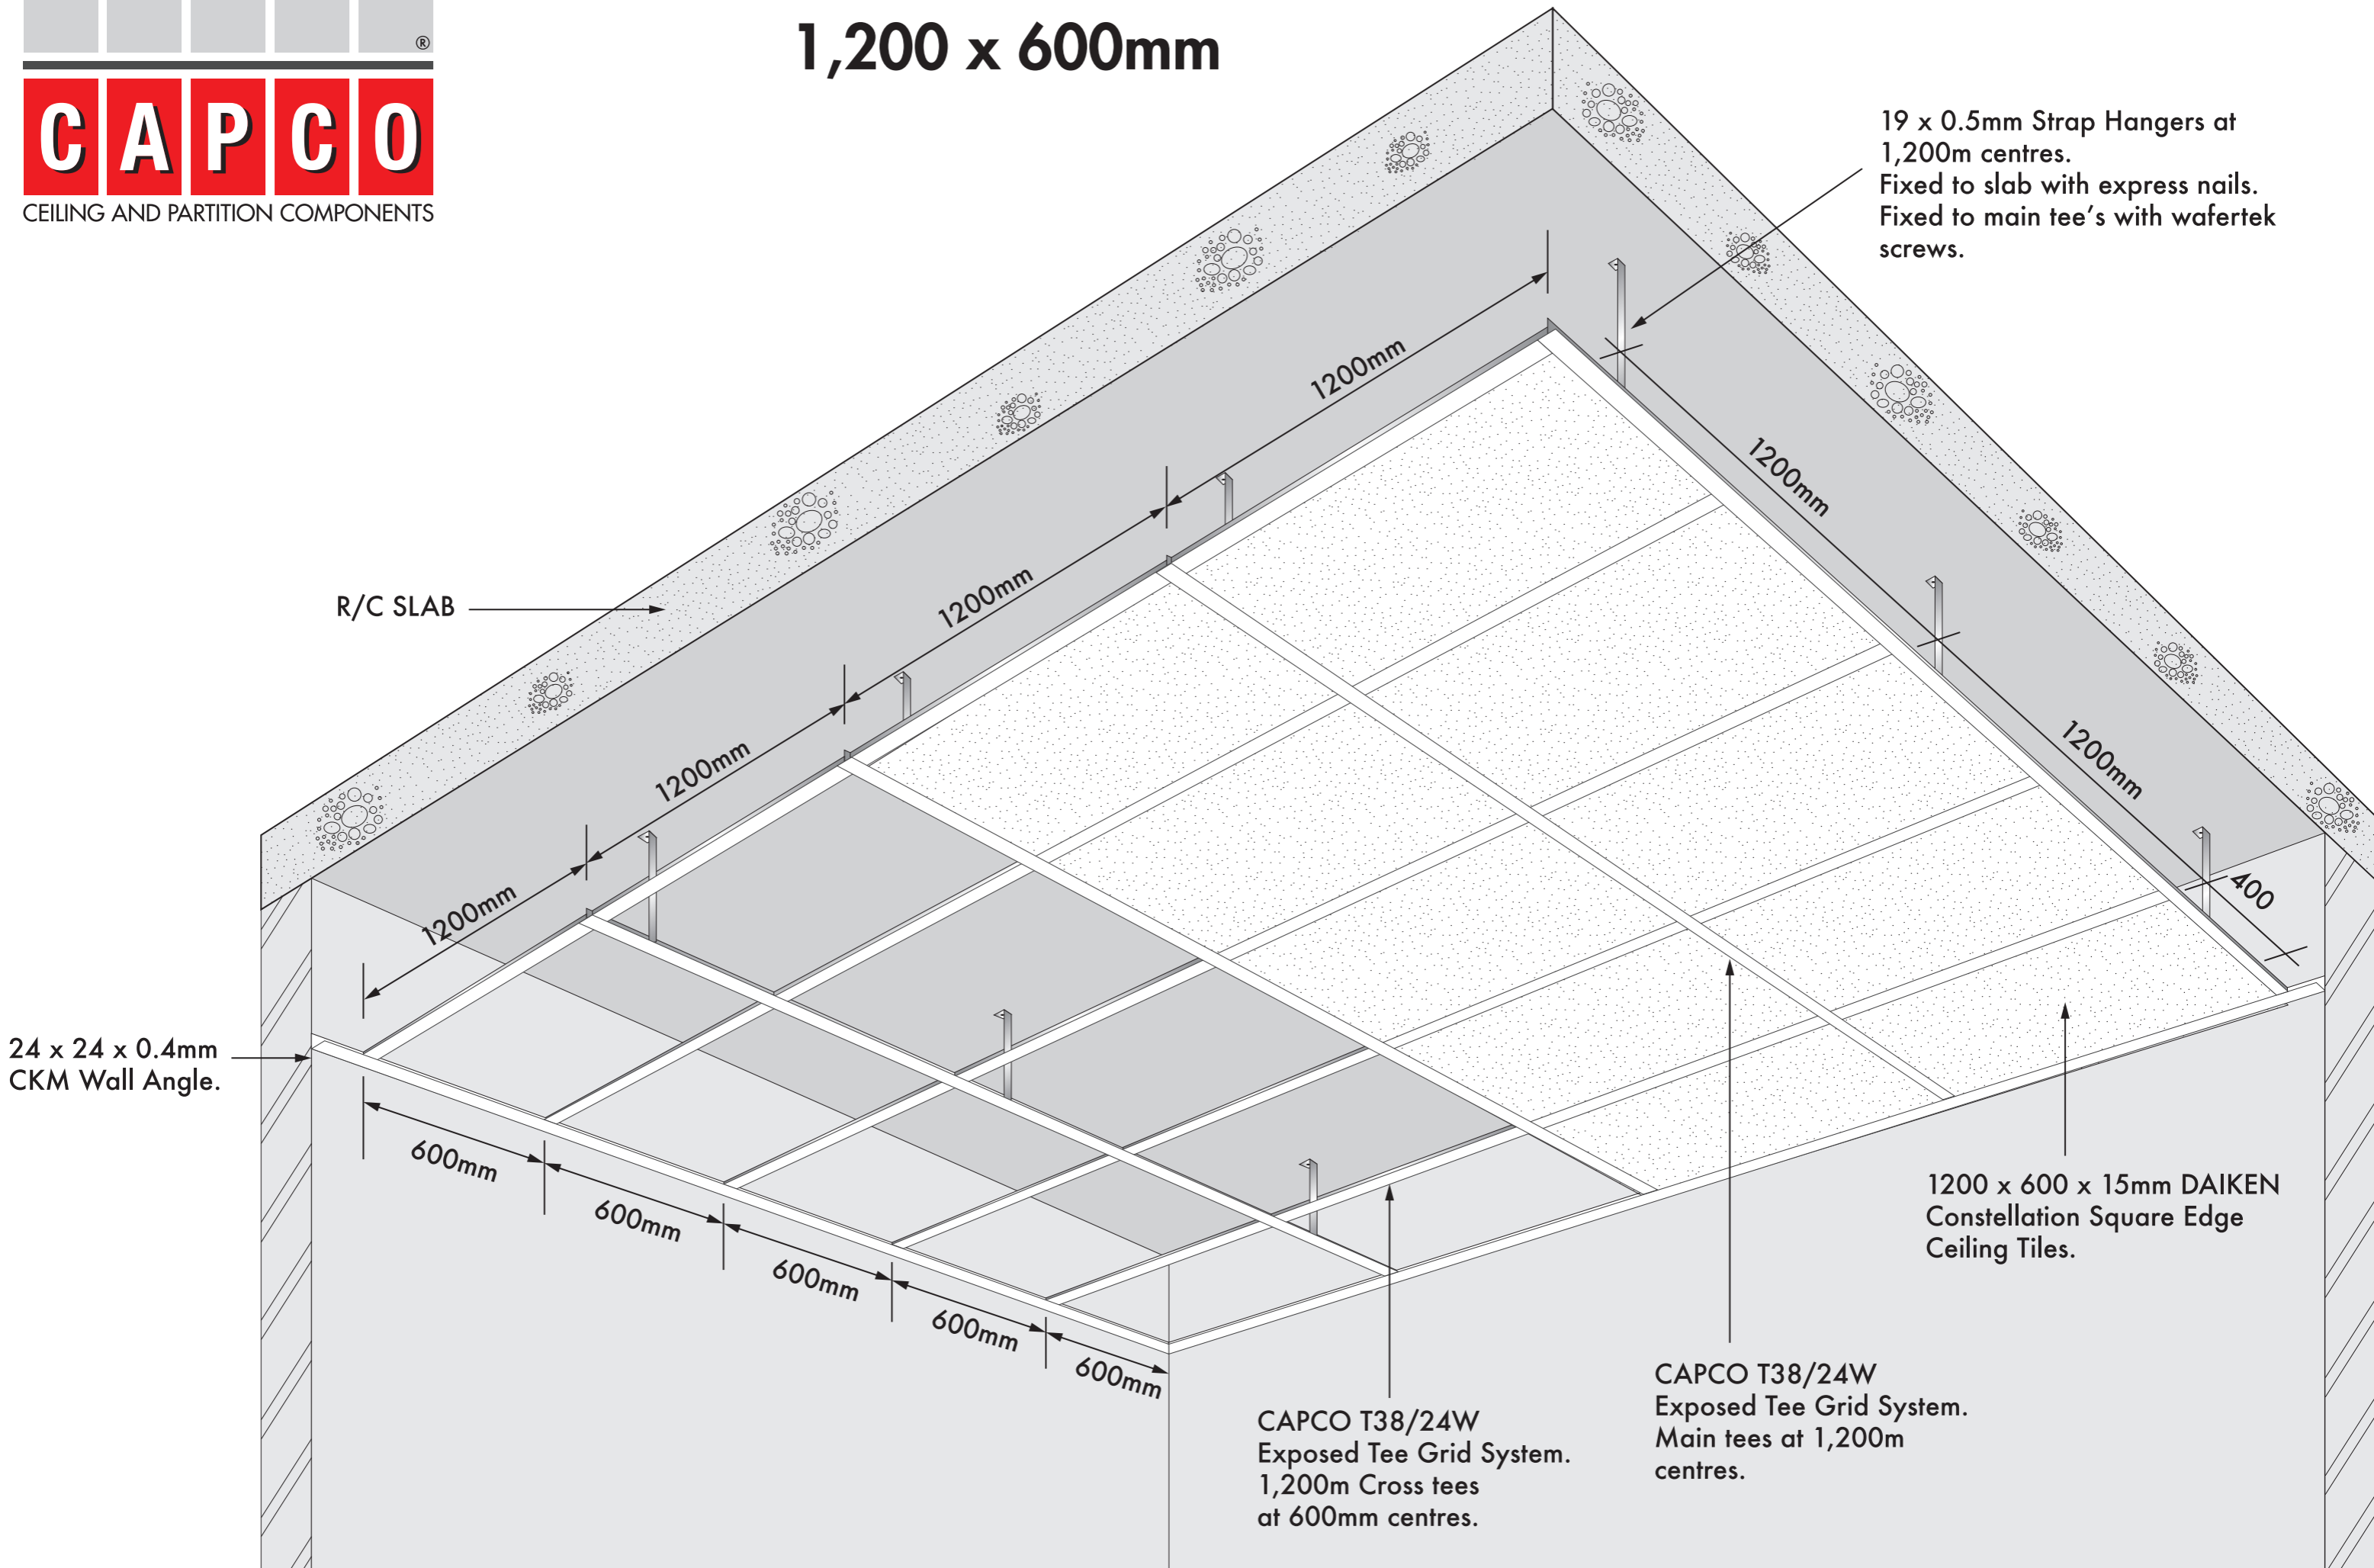

19 x 0.5mm Strap Hangers at 1,200m centres. Fixed to slab with express nails. Fixed to main tee's with wafertek screws.

R/C SLAB

24 x 24 x 0.4mm CKM Wall Angle.

1200 x 600 x 15mm DAIKEN Constellation Square Edge Ceiling Tiles.

CAPCO T38/24W Exposed Tee Grid System. 1,200m Cross tees at 600mm centres.

CAPCO T38/24W Exposed Tee Grid System. Main tees at 1,200m centres.