




CEILING AND PARTITION COMPONENTS

CAPCO: 60MIN FIRE RATED CEILING SYSTEM T38/35G CONCEALED TEE CEILING SYSTEM

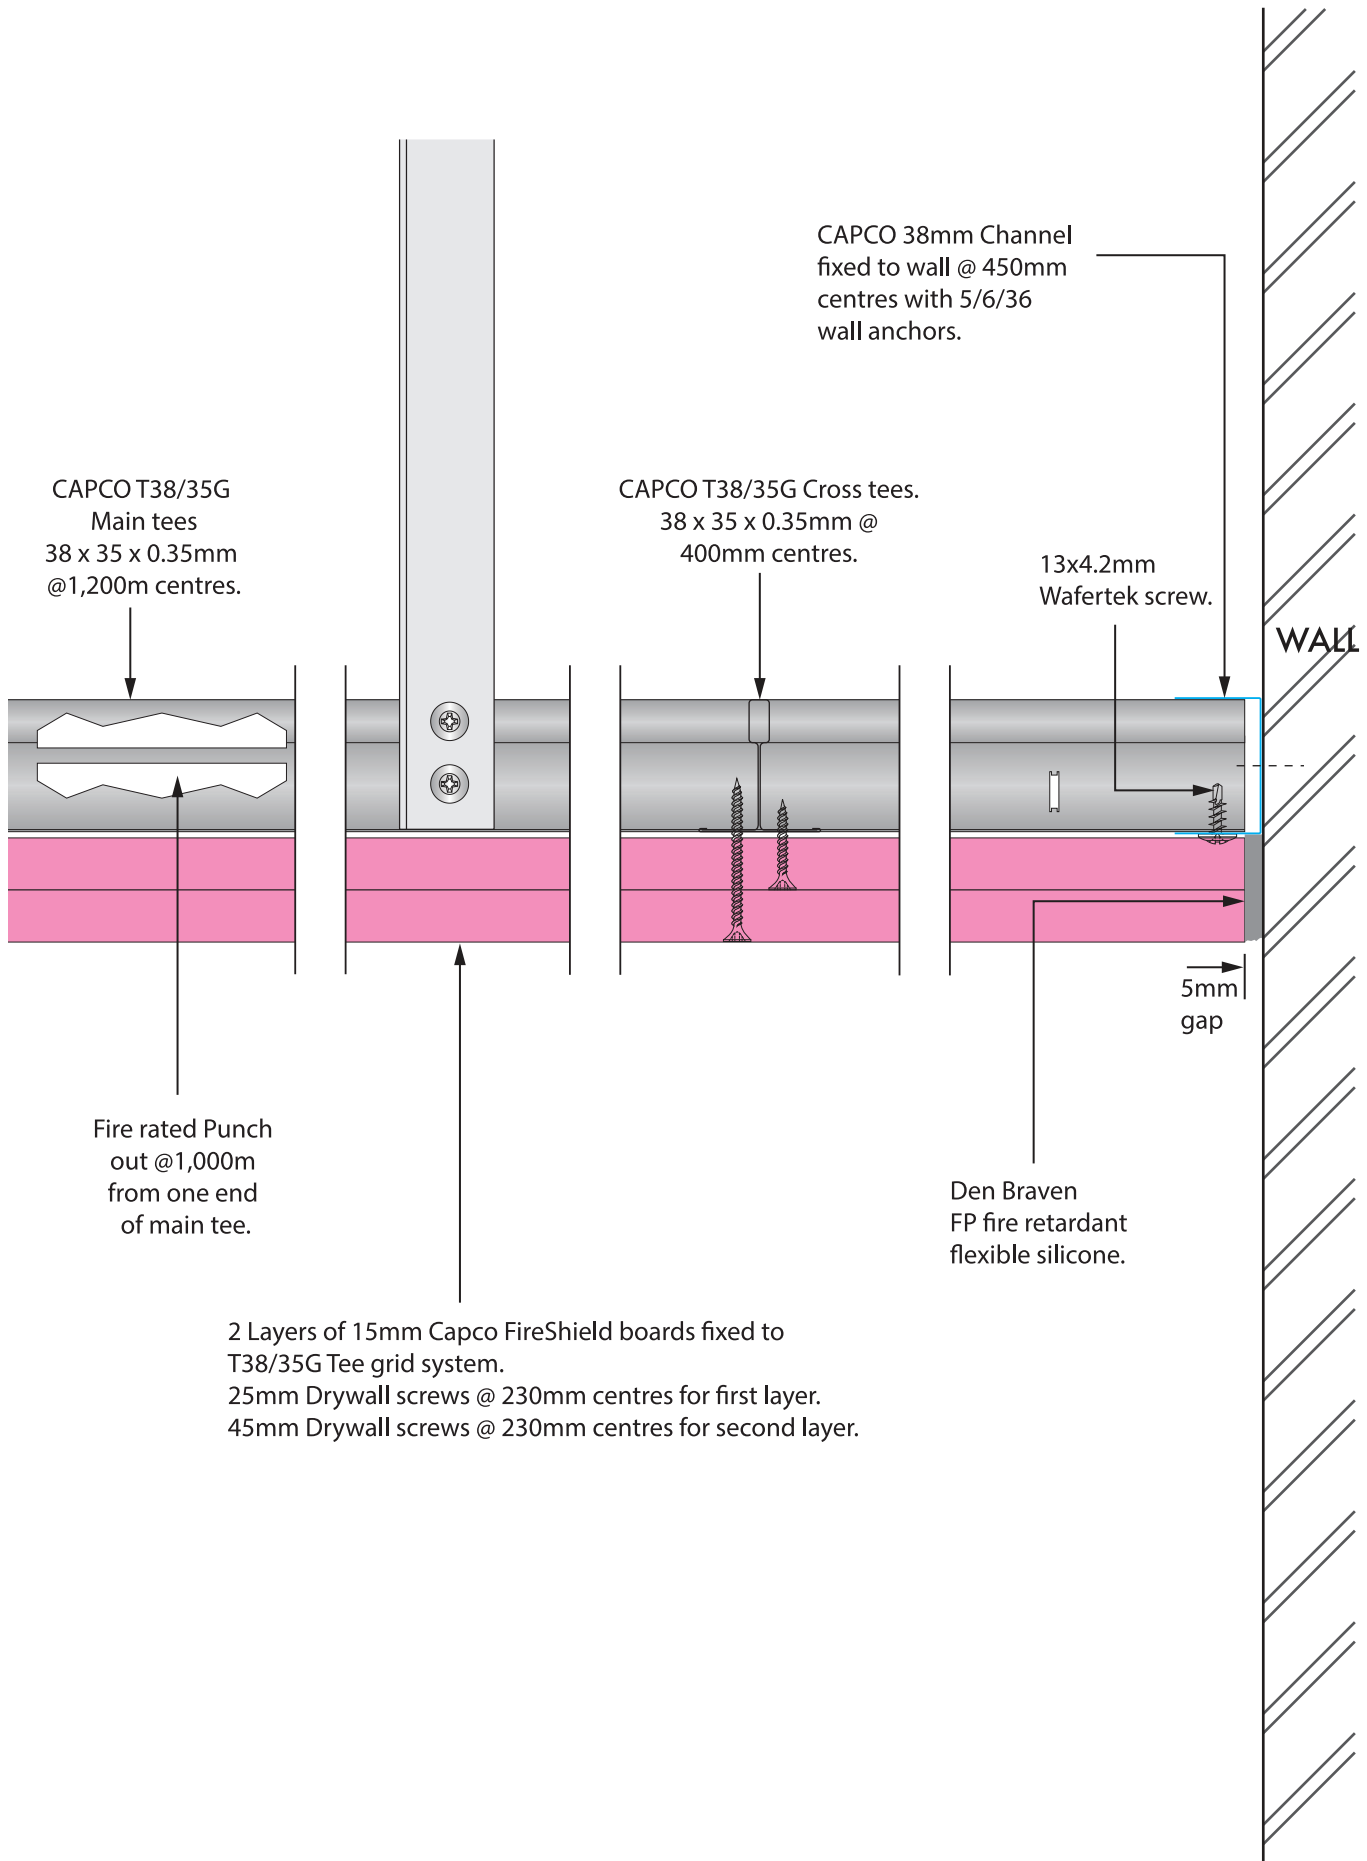

CAPCO T38/35G
Main tees
38 x 35 x 0.35mm
@1,200m centres.

CAPCO T38/35G Cross tees.
38 x 35 x 0.35mm @
400mm centres.

CAPCO 38mm Channel
fixed to wall @ 450mm
centres with 5/6/36
wall anchors.

13x4.2mm
Wafertek screw.

WALL

Fire rated Punch
out @1,000m
from one end
of main tee.

5mm
gap

Den Braven
FP fire retardant
flexible silicone.

2 Layers of 15mm Capco FireShield boards fixed to
T38/35G Tee grid system.
25mm Drywall screws @ 230mm centres for first layer.
45mm Drywall screws @ 230mm centres for second layer.

N.B. All FireShield gypsum board joints to be staggered.
Board joints to be fitted with 50mm wide fibre-tape and flushed with Capco jointing compound.