


# CAPCO: MOISTUREGUARD CONCEALED TEE SYSTEM



CEILING AND PARTITION COMPONENTS

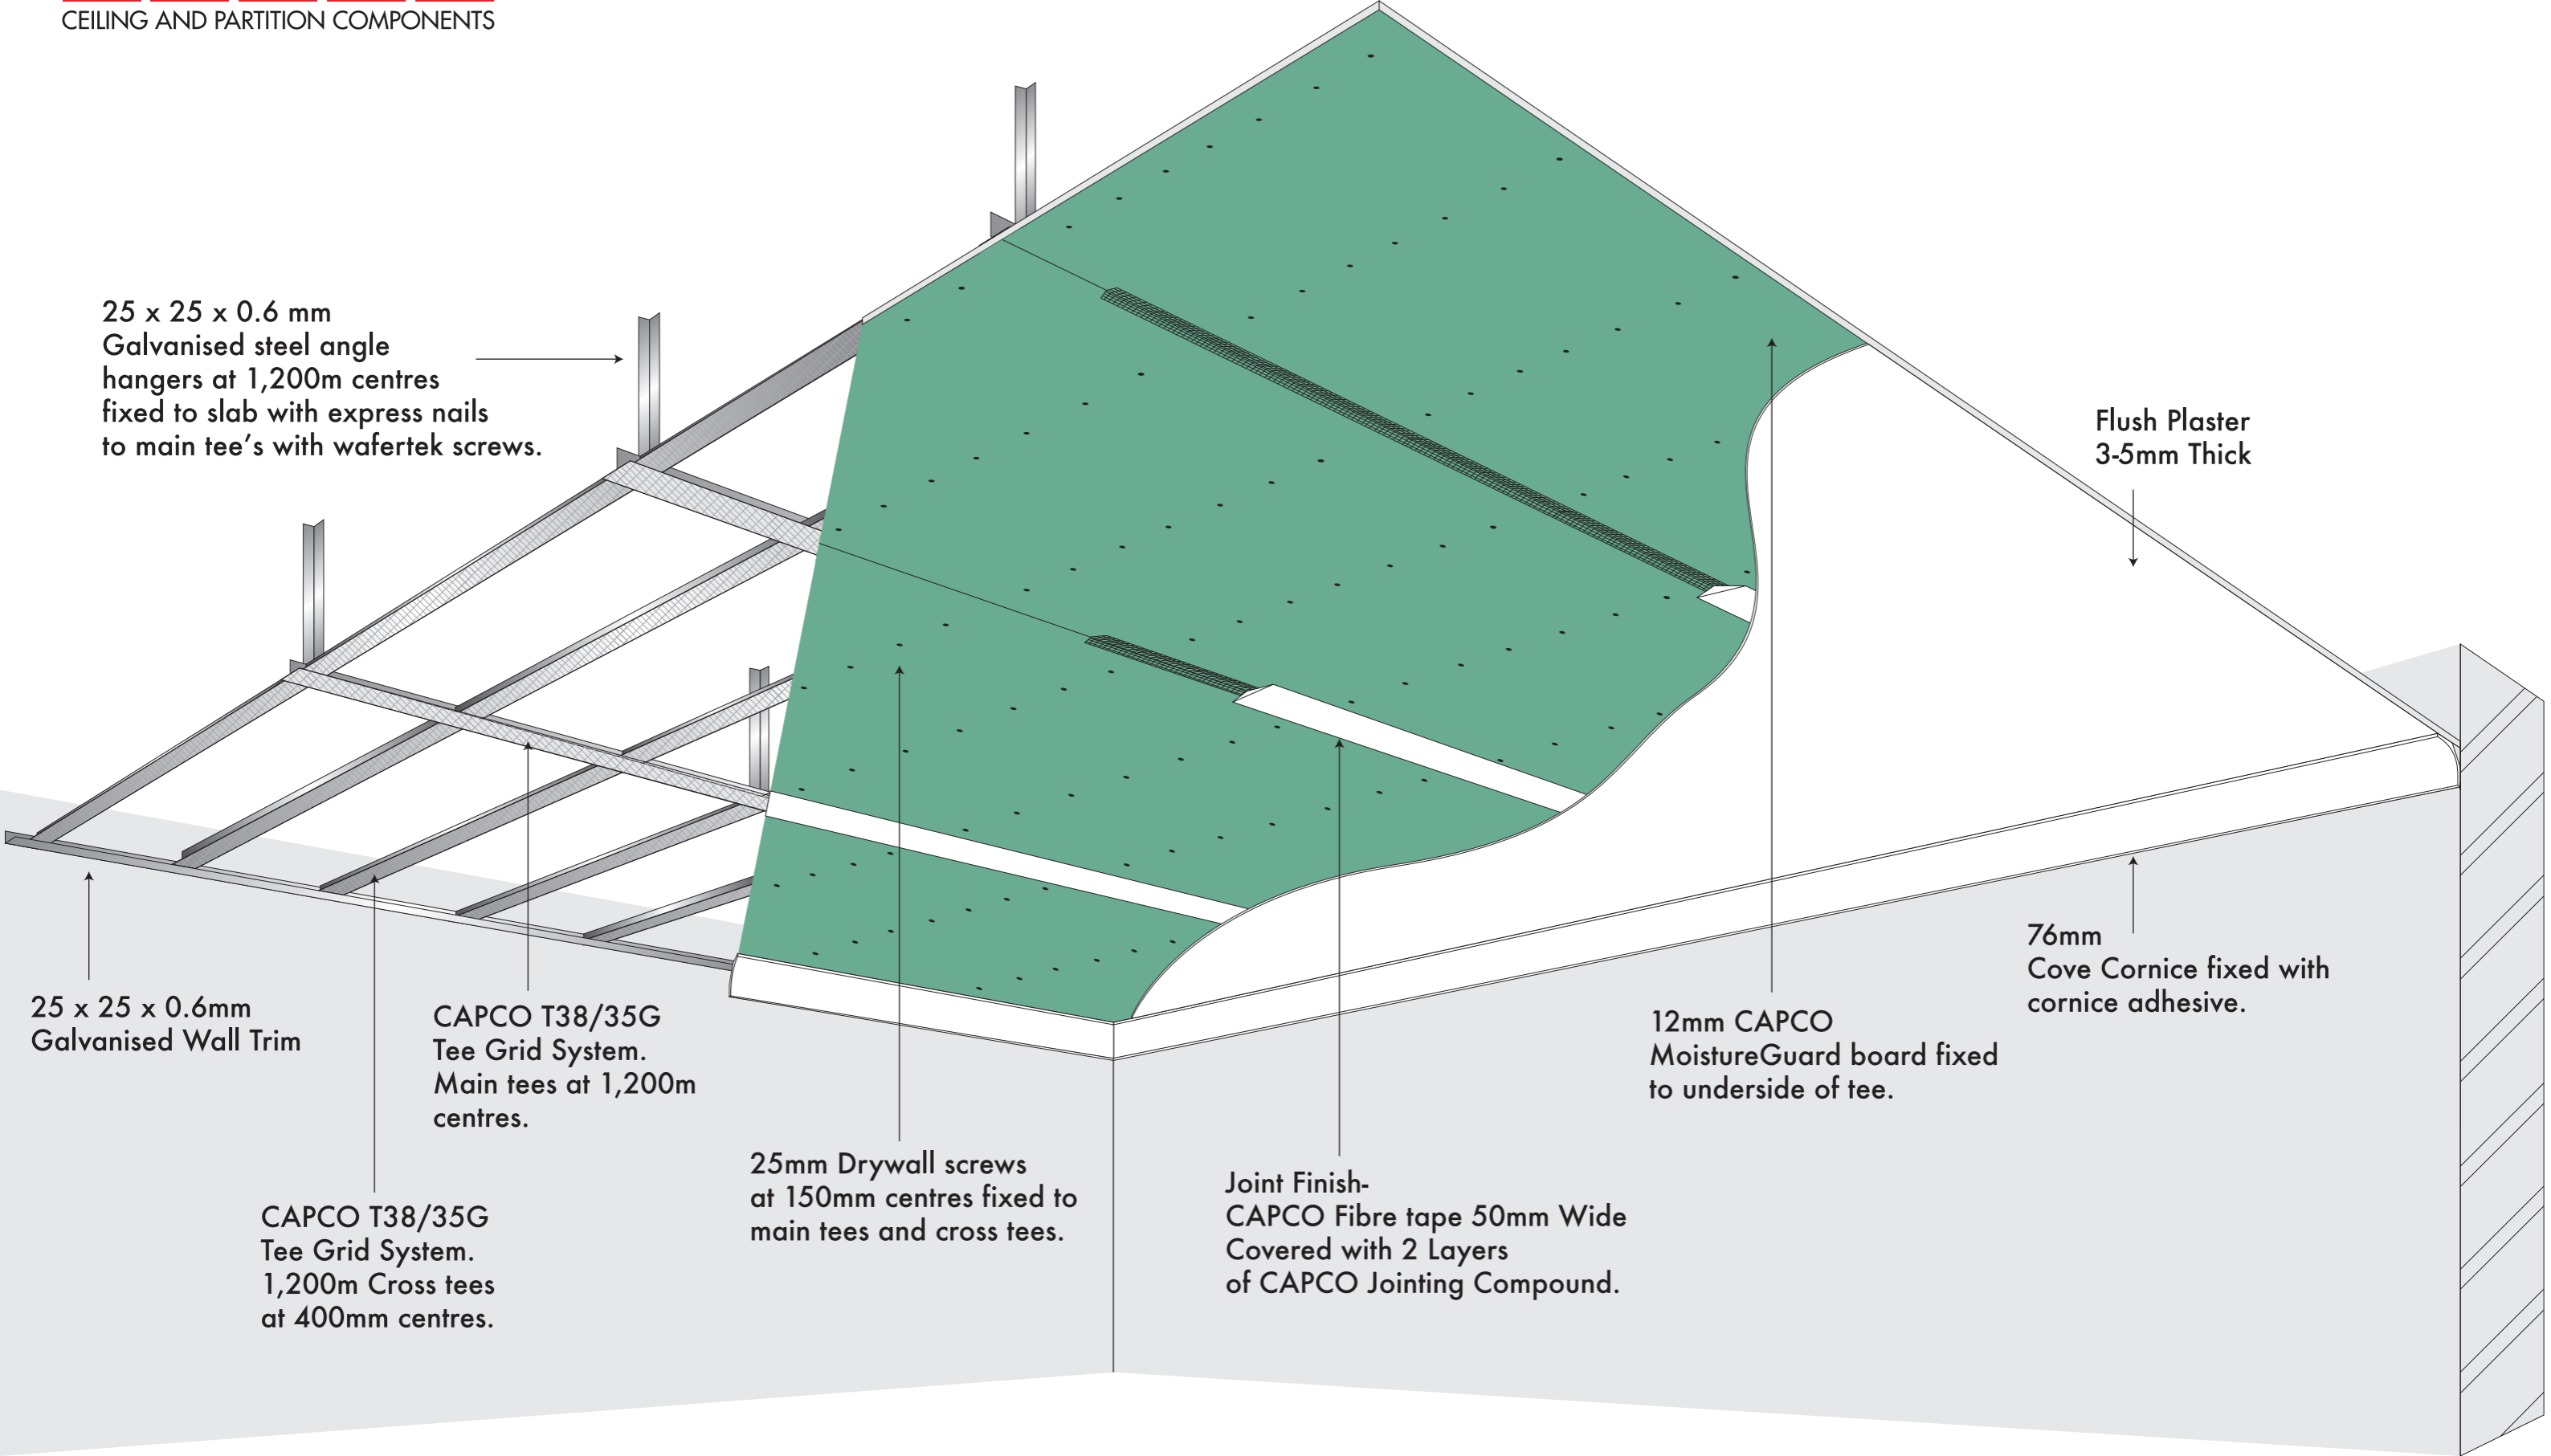

25 x 25 x 0.6 mm Galvanised steel angle hangers at 1,200m centres fixed to slab with express nails to main tee's with wafertek screws.

Flush Plaster 3-5mm Thick

25 x 25 x 0.6mm Galvanised Wall Trim

CAPCO T38/35G Tee Grid System. Main tees at 1,200m centres.

76mm Cove Cornice fixed with cornice adhesive.

CAPCO T38/35G Tee Grid System. 1,200m Cross tees at 400mm centres.

25mm Drywall screws at 150mm centres fixed to main tees and cross tees.

12mm CAPCO MoistureGuard board fixed to underside of tee.

Joint Finish- CAPCO Fibre tape 50mm Wide Covered with 2 Layers of CAPCO Jointing Compound.